


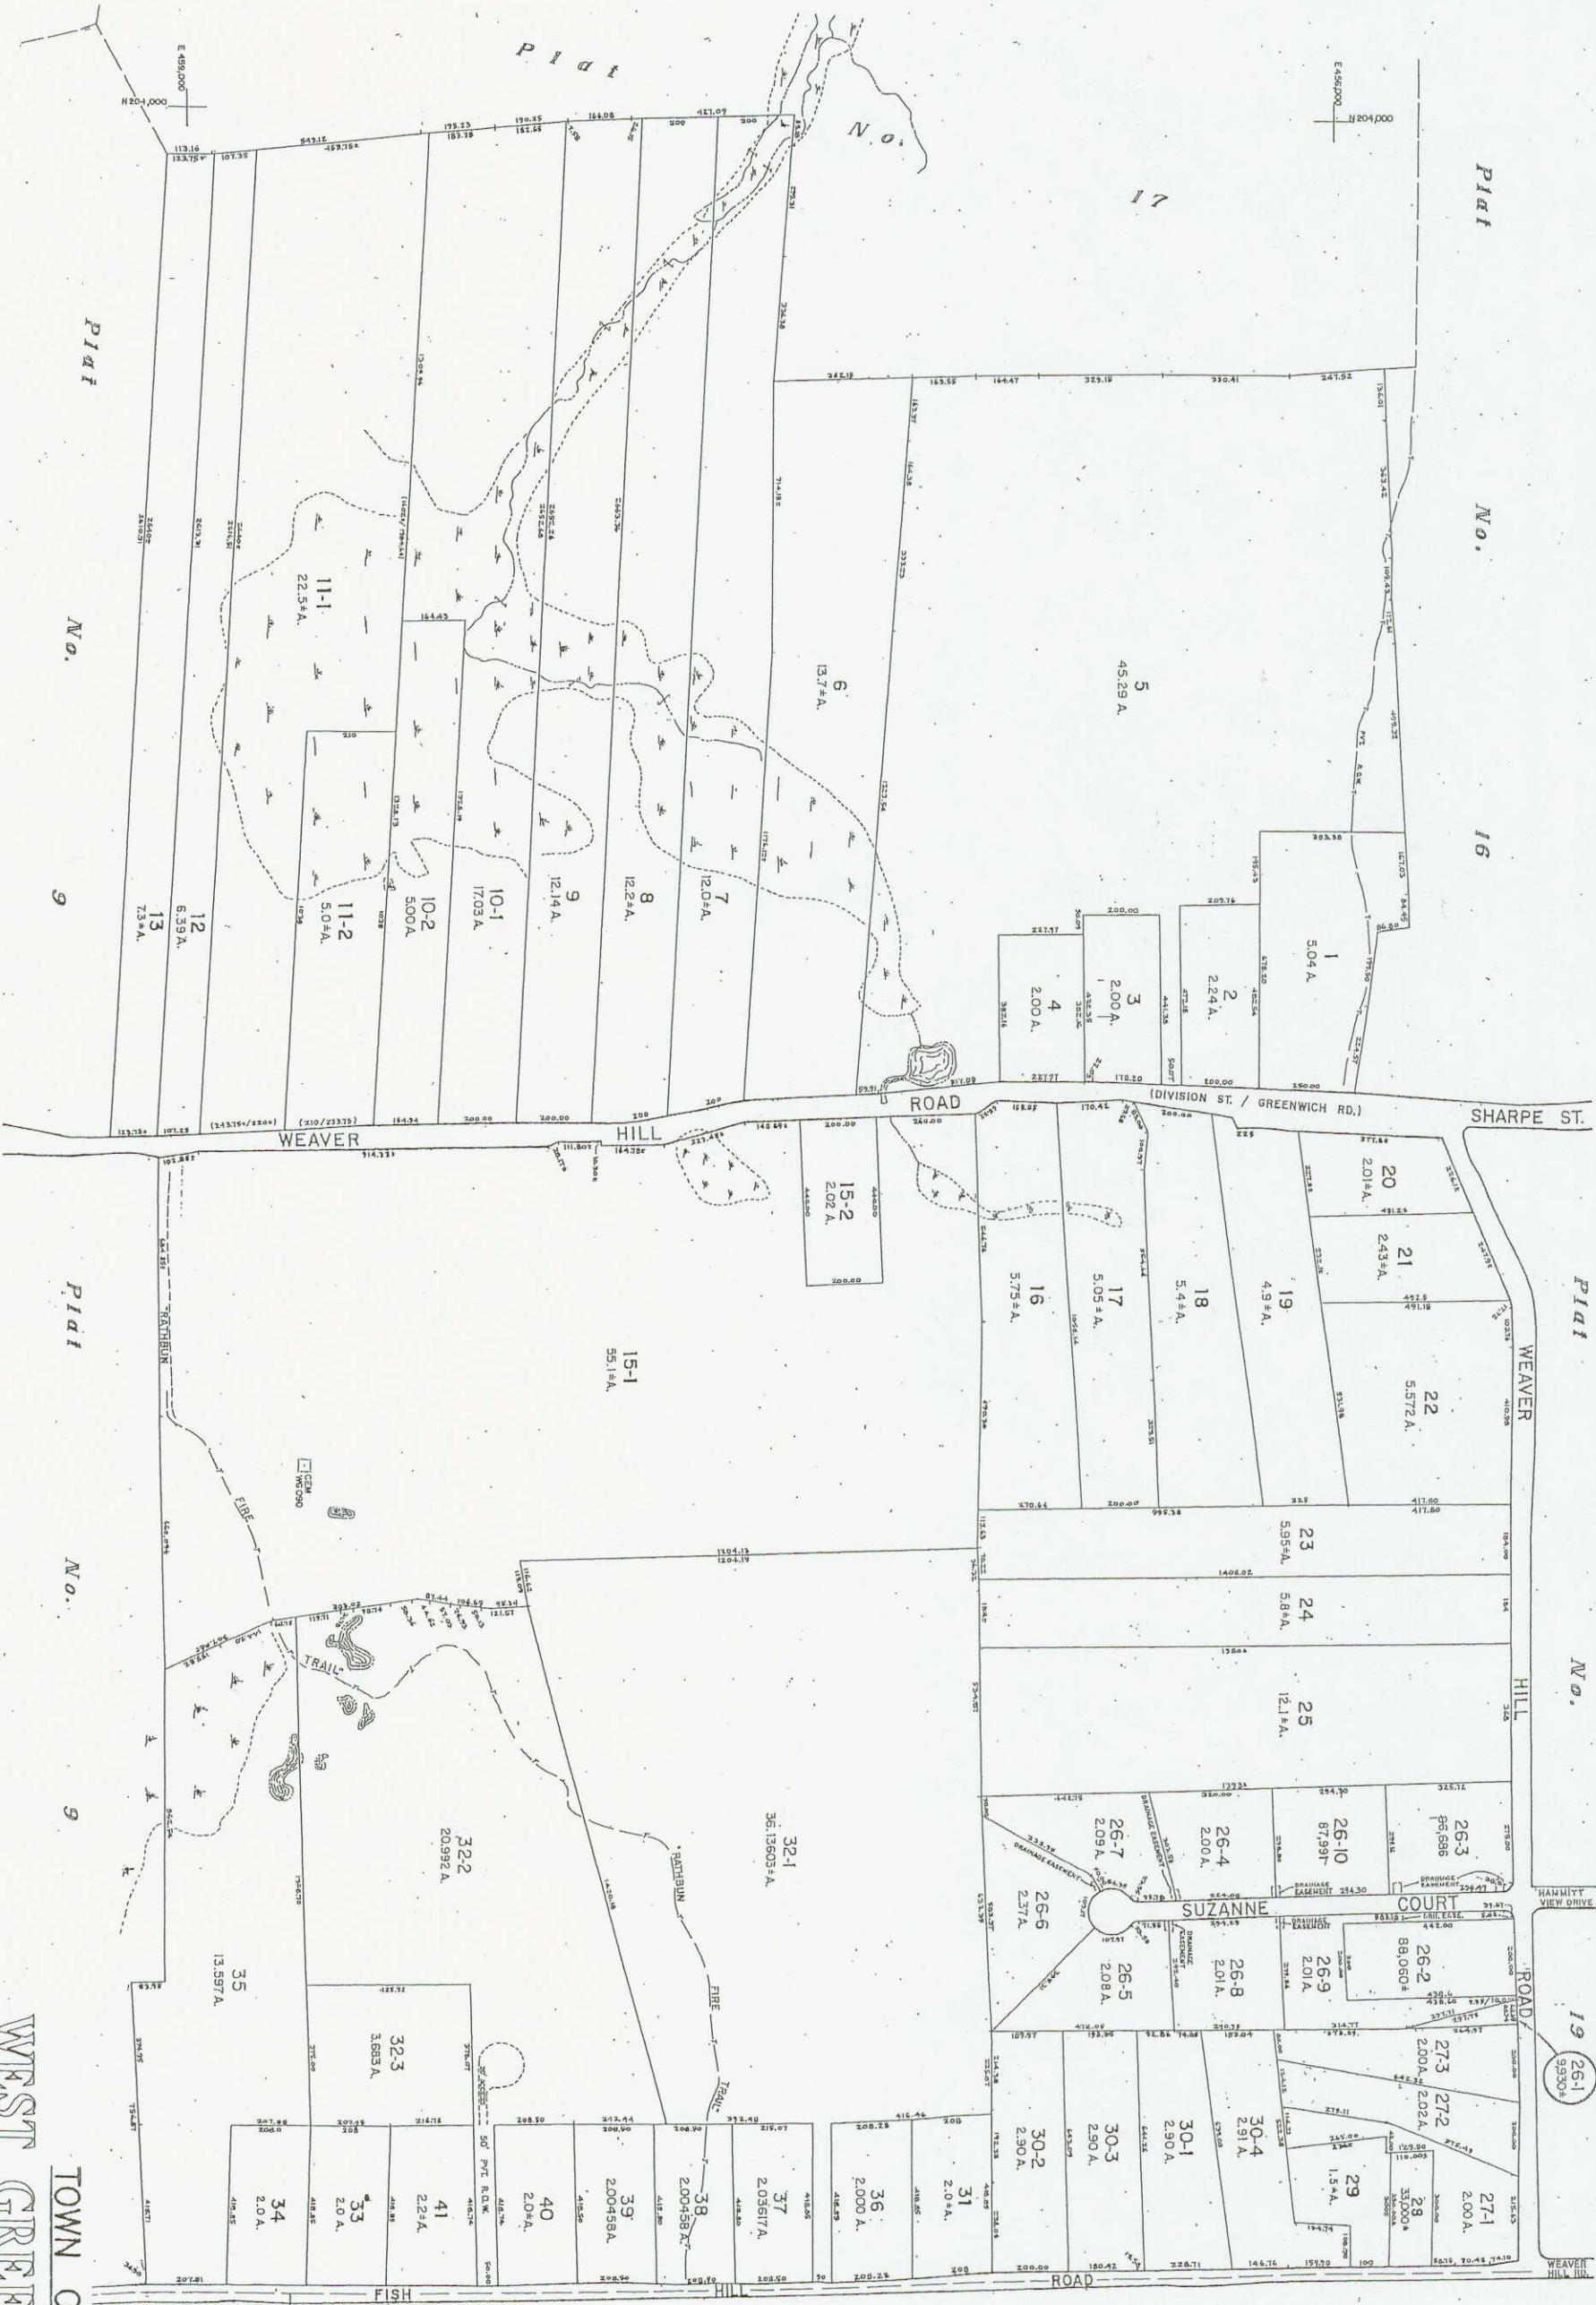

Lost revision to master 2008 (JAN 29)

NOTE:
The locations of some boundaries shown on this Plat are approximate and have been determined by others using GPS technology and may not meet Map Accuracy Standards.

NOTE:
See Plat Index for legend to map symbols.
This plat is a graphical representation of property boundaries and does not establish title nor legal boundaries.

GRAPHIC SCALE
(1:2400) FEET
0 20 40 

PLAT 16

WEST GREENWICH

TOWN OF

SCALE - 1" = 200'

PREPARED BY STANLEY ENGINEERING, INC.

TOWN OF COVENTRY

C O V E N T R Y